


BILL OF MATERIAL

| PCMK | QTY | DESCRIPTION | LENGTH | REMARKS | STEEL GRADE | WEIGHT UNIT | WEIGHT TOTAL |
|-------|-----|----------------|-----------|---------|-------------|-------------|--------------|
| R2000 | ONE | WALL RAIL | | | | 67 | 67 |
| R2000 | 1 | PIPE 1 1/2 STD | 20 1 3/16 | | A53B | 55 | 55 |
| pp107 | 1 | PIPE 1 1/2 STD | 2 8 5/8 | | A53B | 7 | 7 |
| pp46 | 1 | PIPE 1 1/2 STD | 1 0 | | A53B | 3 | 3 |
| pp23 | 1 | PIPE 1 1/2 STD | 0 2 15/16 | | A53B | 1 | 1 |
| pp101 | 1 | PIPE 1 1/2 STD | 0 2 15/16 | | A53B | 1 | 1 |
| p290 | 2 | RPL 1/4x1 7/8 | | | A572-50 | 0 | 0 |
| | 7 | WAGNER BRACKET | | BUY OUT | | | |
| | | FIELD BOLTS | | | | | |
| | 14 | LAG SCREW | 0 3 | | | | |

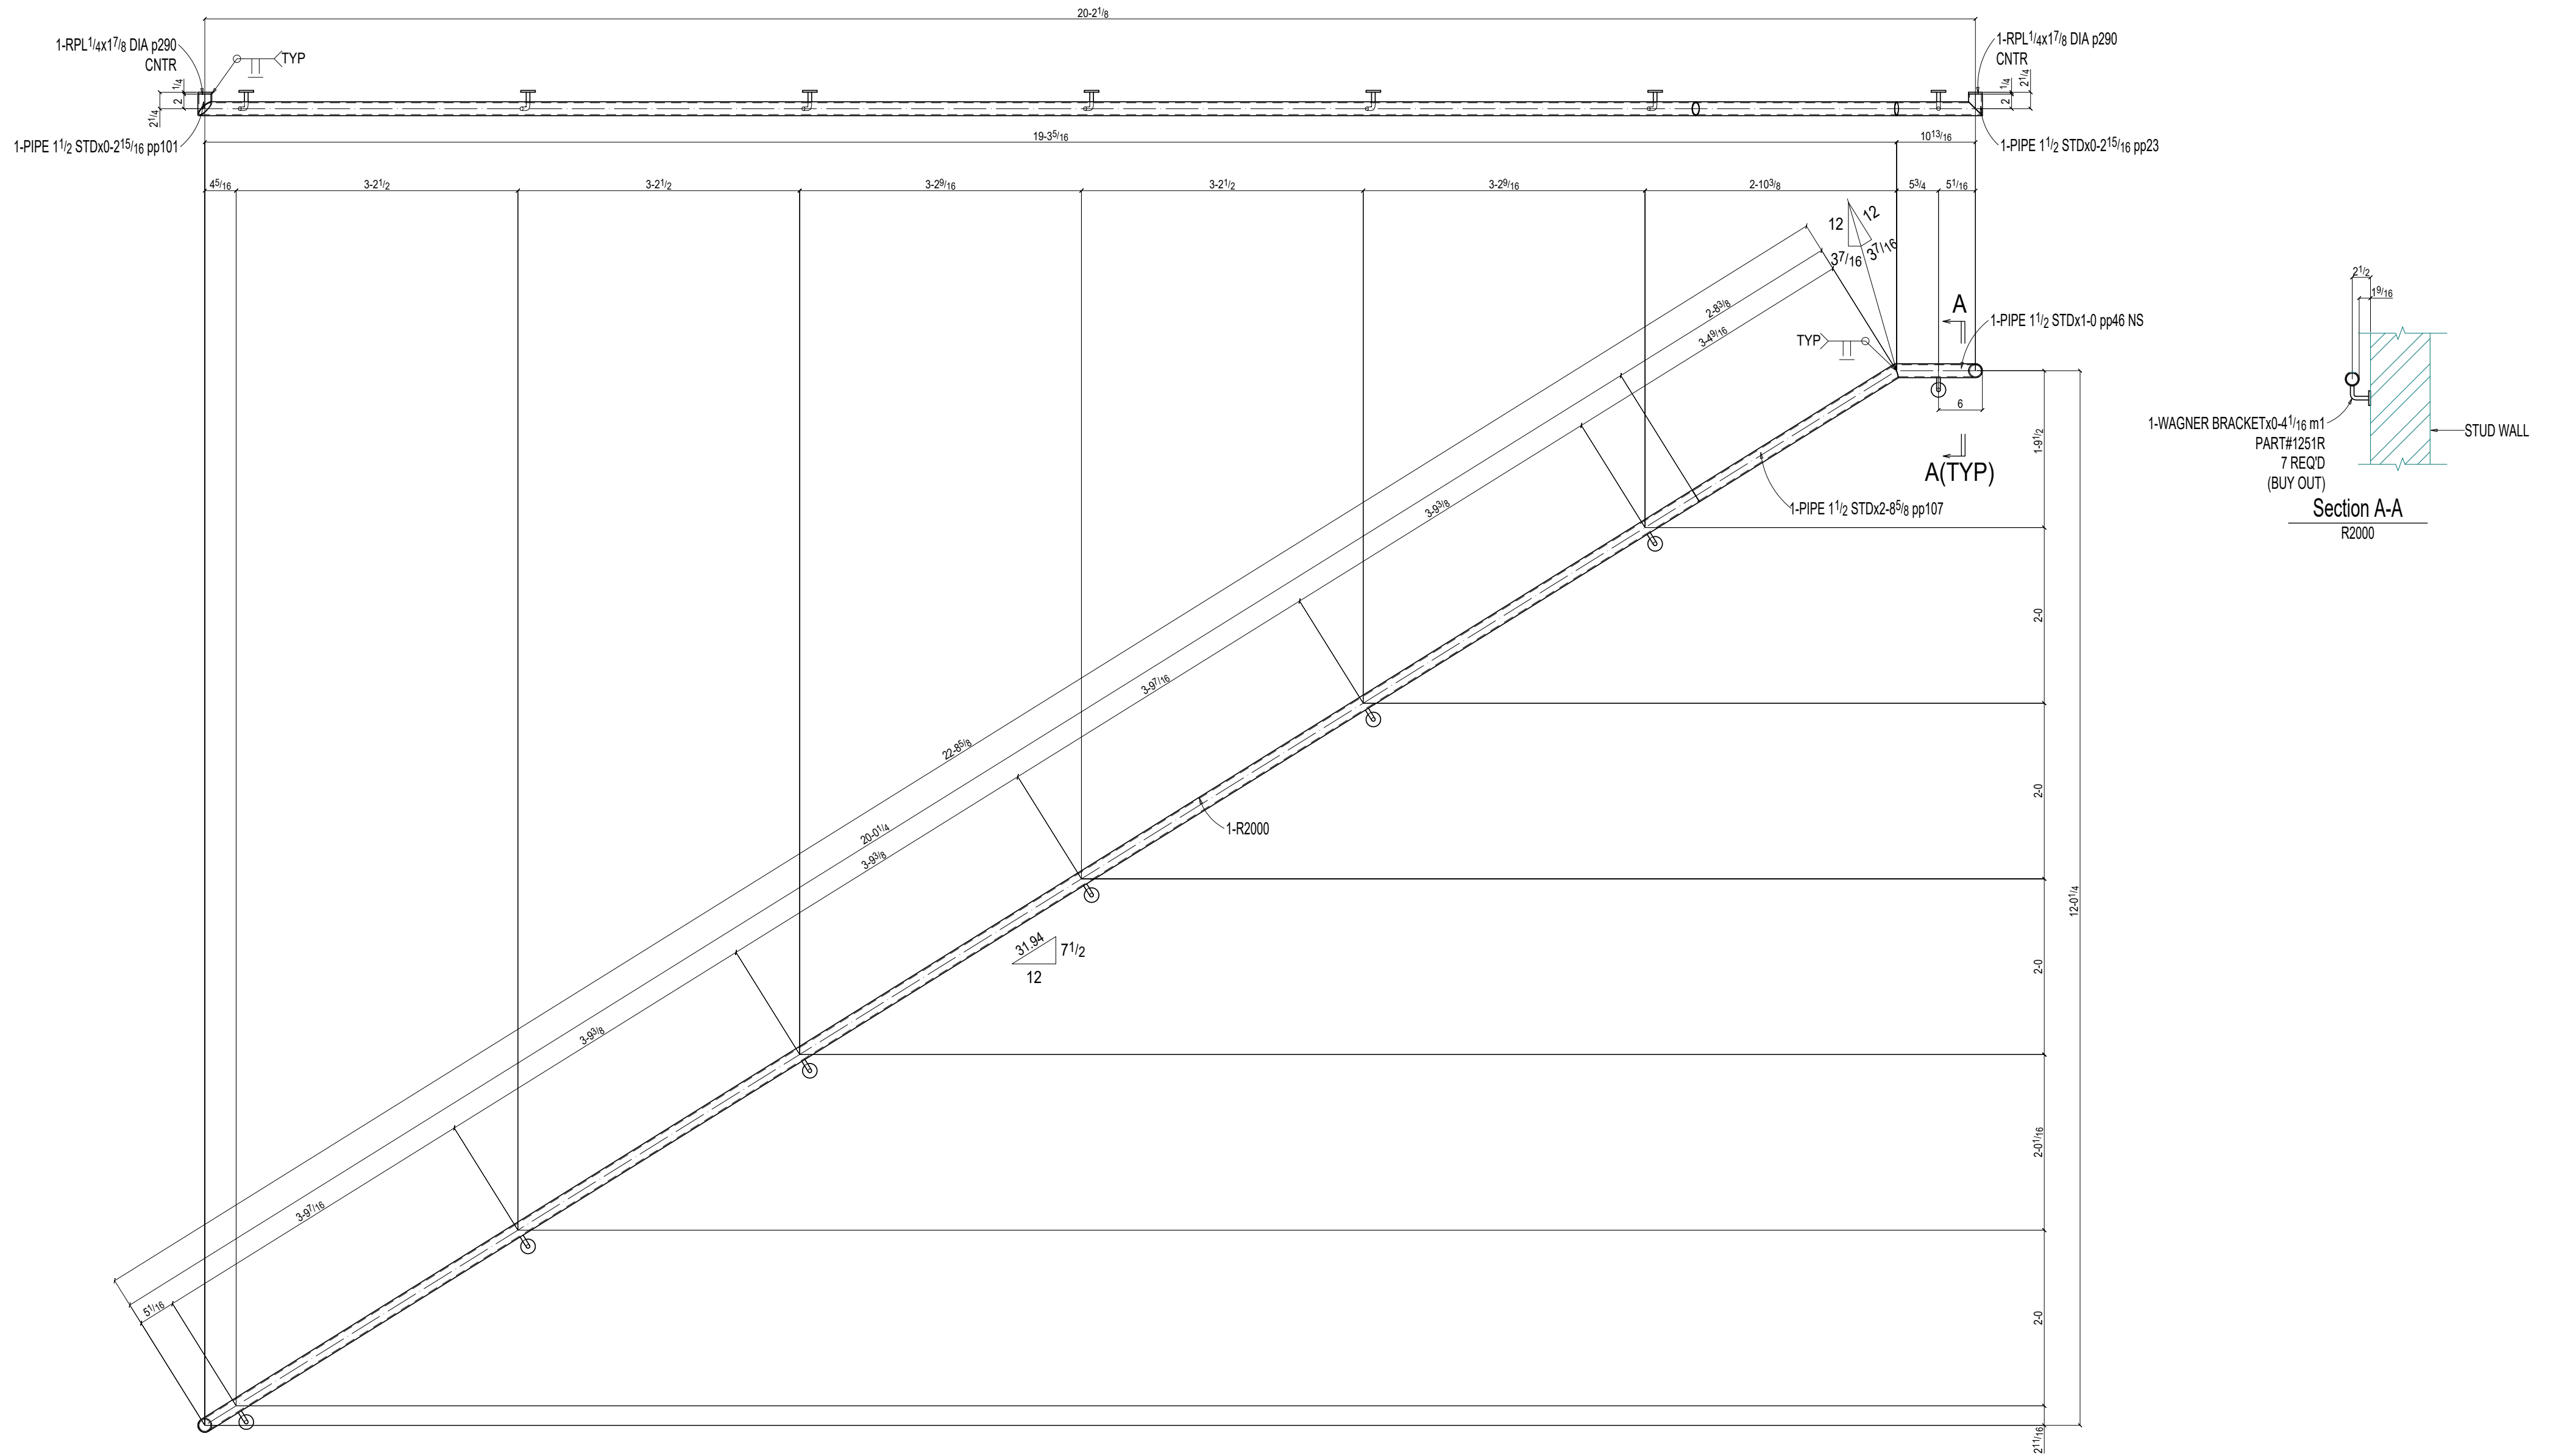

ONE WALL RAIL R2000